



PRECAST CONCRETE SILT TRAP INSPECTION CHAMBER/ MANHOLES
R12/723 & R13/624
SCALE 1:20

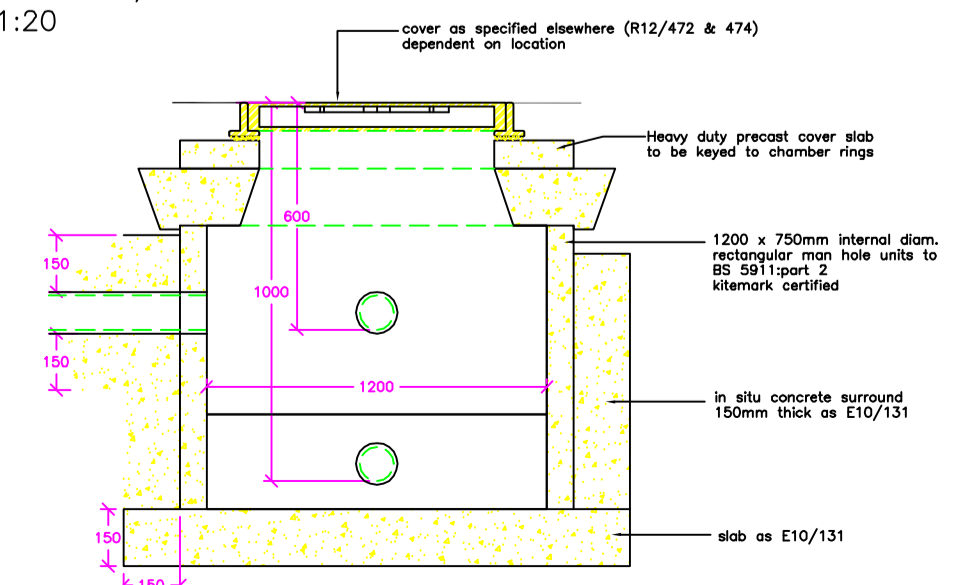

LAND DRAIN
SCALE 1:20
R13/243

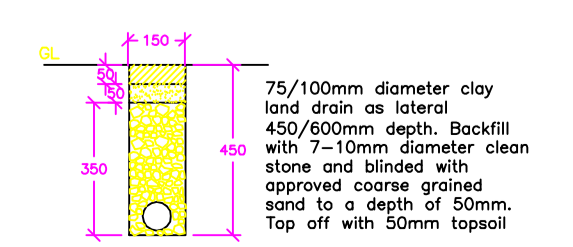

15/10/09 B C.J. Correct location of manholes added
14/10/09 A C.J. New manhole and land drain added

date	rev	revisions
14/10/09	A	C.J. New manhole and land drain added

THE LANDSCAPE PRACTICE GROUP
The Landscape Practice Group
Birmingham City Council
13th Floor, Alpha Tower
Suffolk Street, Queensway
Birmingham B1 1T2
tel: 0121 303 4562
fax: 0121 303 4762
LPG@birmingham.gov.uk

Birmingham City Council

Client: _____

Project: **Highbury Park Drainage**

Title: **Drainage location plan**

Drawing Number: **71392 L01**

Revision: **B**

Paper	Scale	Drawn by	Date	Drawn
A1	Not to scale	ROL	17.7.09	DRAFT

0 50m 100m